




Site Plan: Addington, LLC
Transmission Facilities

APN: 051-4813-017

Street Address:
298 Saint James Drive
Piedmont CA 94611


Legend

-  Approx. boundary of PTO
-  Transmission Line

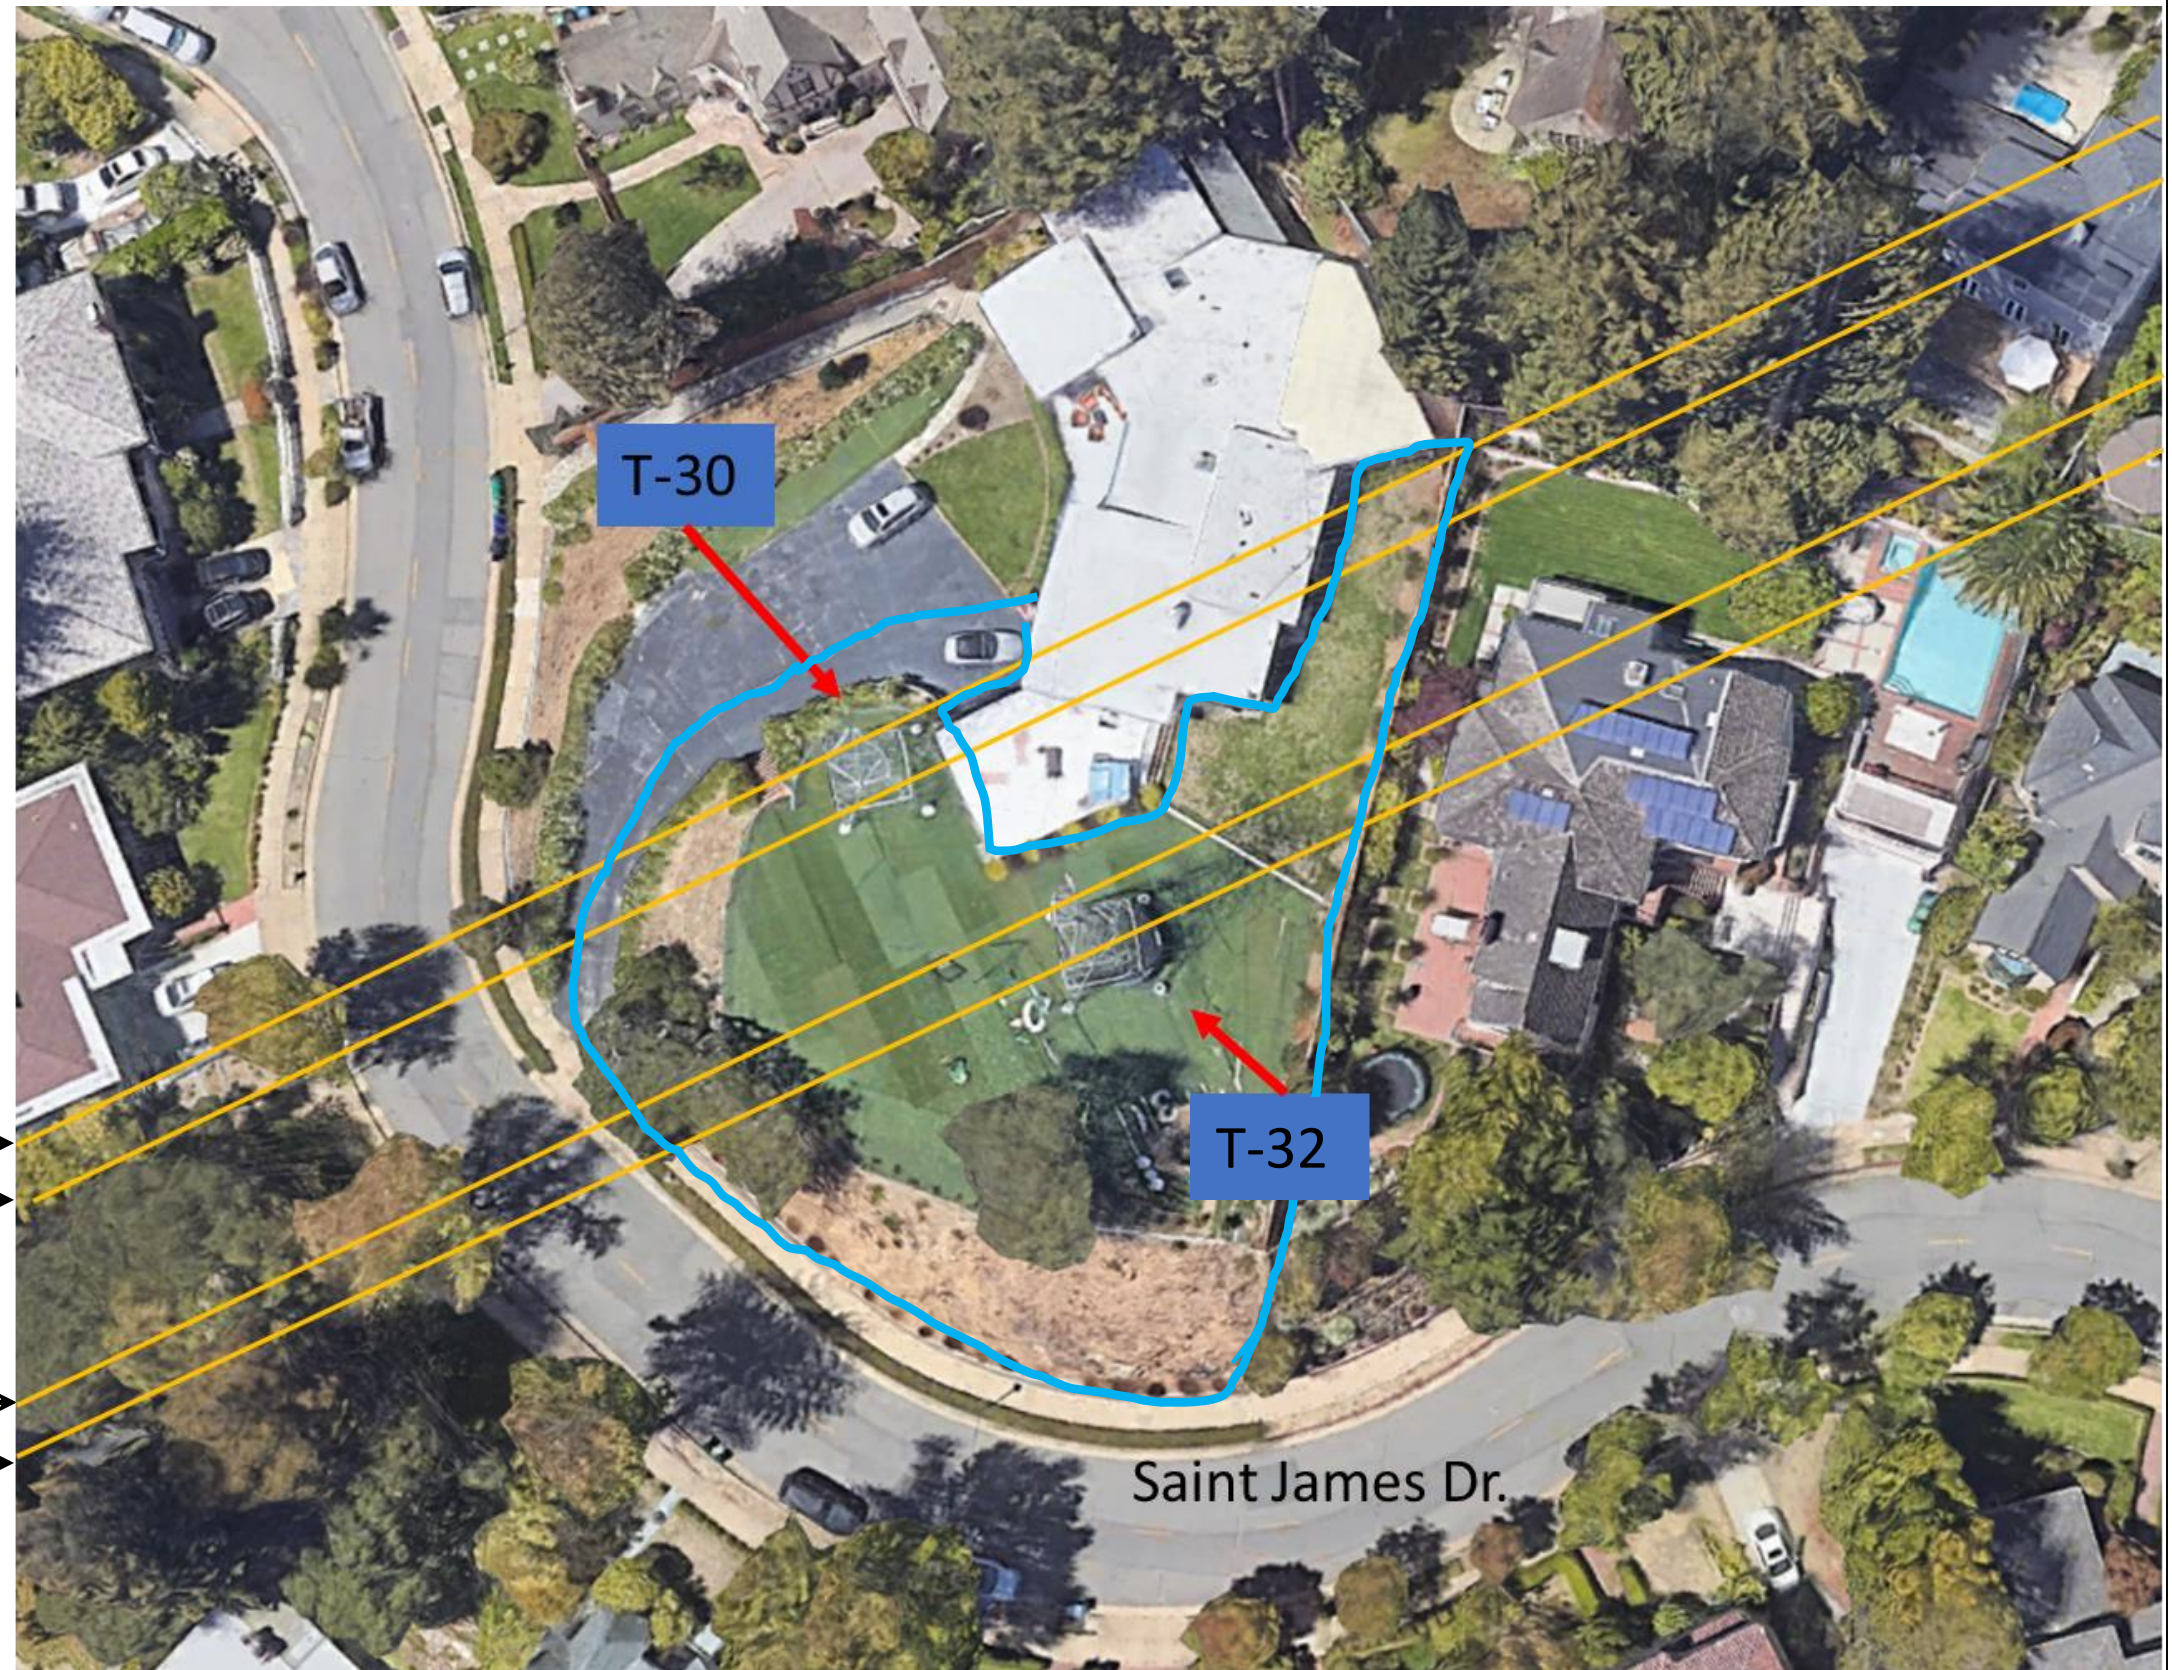

Moraga – Oakland #1 115 kV →
Moraga – Oakland #2 115 kV →

Moraga – Oakland #3 115 kV →
Moraga – Oakland #4 115 kV →

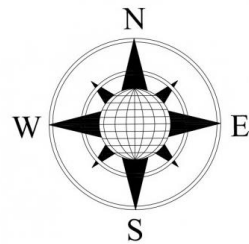

PRELIMINARY - NOT FOR CONSTRUCTION



REV	DATE	DESCRIPTION	DRAWN	CHECK	APPROVED
A	07/07/2021	ISSUED FOR ADDINGTON LLC PTO	RO	RO	BR



ADDINGTON LLC

SITE PLAN

ZGLOBAL